


PUZ-DEZVOLTARE ZONA LOCUINTE COLECTIVE S+P+4E

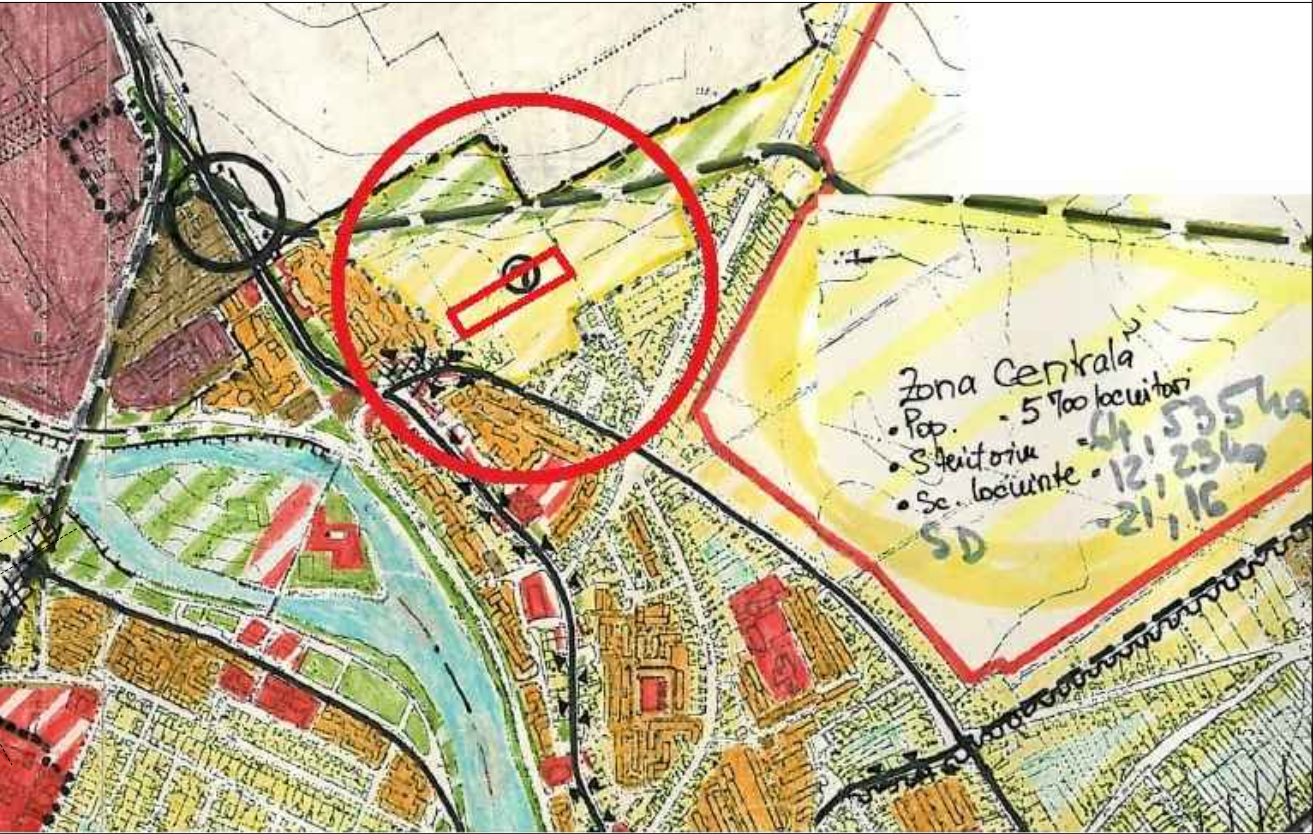

Extras PUG in vigoare 30/1997 aprobat cu HCL 128/2016

Nr. cadastral	Suprafata masurata	Adresa imobilului
408240	5755 mp	INTRAVILAN LUGOJ, Str. Fdt. Crisan, Nr.30
Cartea Funciara	408240	UAT LUGOJ

BILANT TERITORIAL

	SITUATIA EXISTENTA	mp	%	SITUATIA PROPUSA	mp	%
Teren arabil intravilan		5755	100		-	-
Locuinte colective S+P+4E		-	-		3432.75	59.65
Teren pentru spatiu verde		-	-		287.75	5.00
Teren pentru drum intern cu parcar		-	-		1916.65	33.30
Teren pentru drum public		-	-		117.85	2.05
TOTAL		5755	100		5755	100


POT PROPOS = 40.00% CUT PROPOS = 3.50 Reg H. PROPOS S+P+4E

INVENTAR DE COORDONATE STEREO 1970

Nr. Pct.	X [m]	Y [m]
1	471274.183	258907.288
2	471190.804	258740.914
3	471217.063	258725.356
4	471301.503	258891.993

Specialist RUR: Arh. Alin O. Tutac

STUDIO TZK SRL <small>TIMISOARA 35590818 J35/307/2016</small>	STUDIO TZK SRL <small>CUI 35590818, J35/307/2016 str. Aleea Cristalului nr.1, bl.74, sc.D, ap.3 Timisoara 0724 121 239 a2tzak@yahoo.com</small>		Beneficiar: SC. DAMINIX SRL, Lugoj	Nr.proiect: 050/2017
	Denumire proiect: PUZ-DEZVOLTARE ZONA LOCUINTE COLECTIVE S+P+4E		Denumire planşa: Plan de situatie existent	
	Sef proiect: Arh. Alin O. Tutac	Scara: 1:1000	Amplasament: mun. Lugoj, Fundatura Crisan FN, CF 408240 jud. Timis	
	Proiectat: Arh. Alin O. Tutac	Data: 10.2017	Faza: PUZ	
Desenat: Arh. Alin O. Tutac				Nr.plansa: A02 420x297 mm

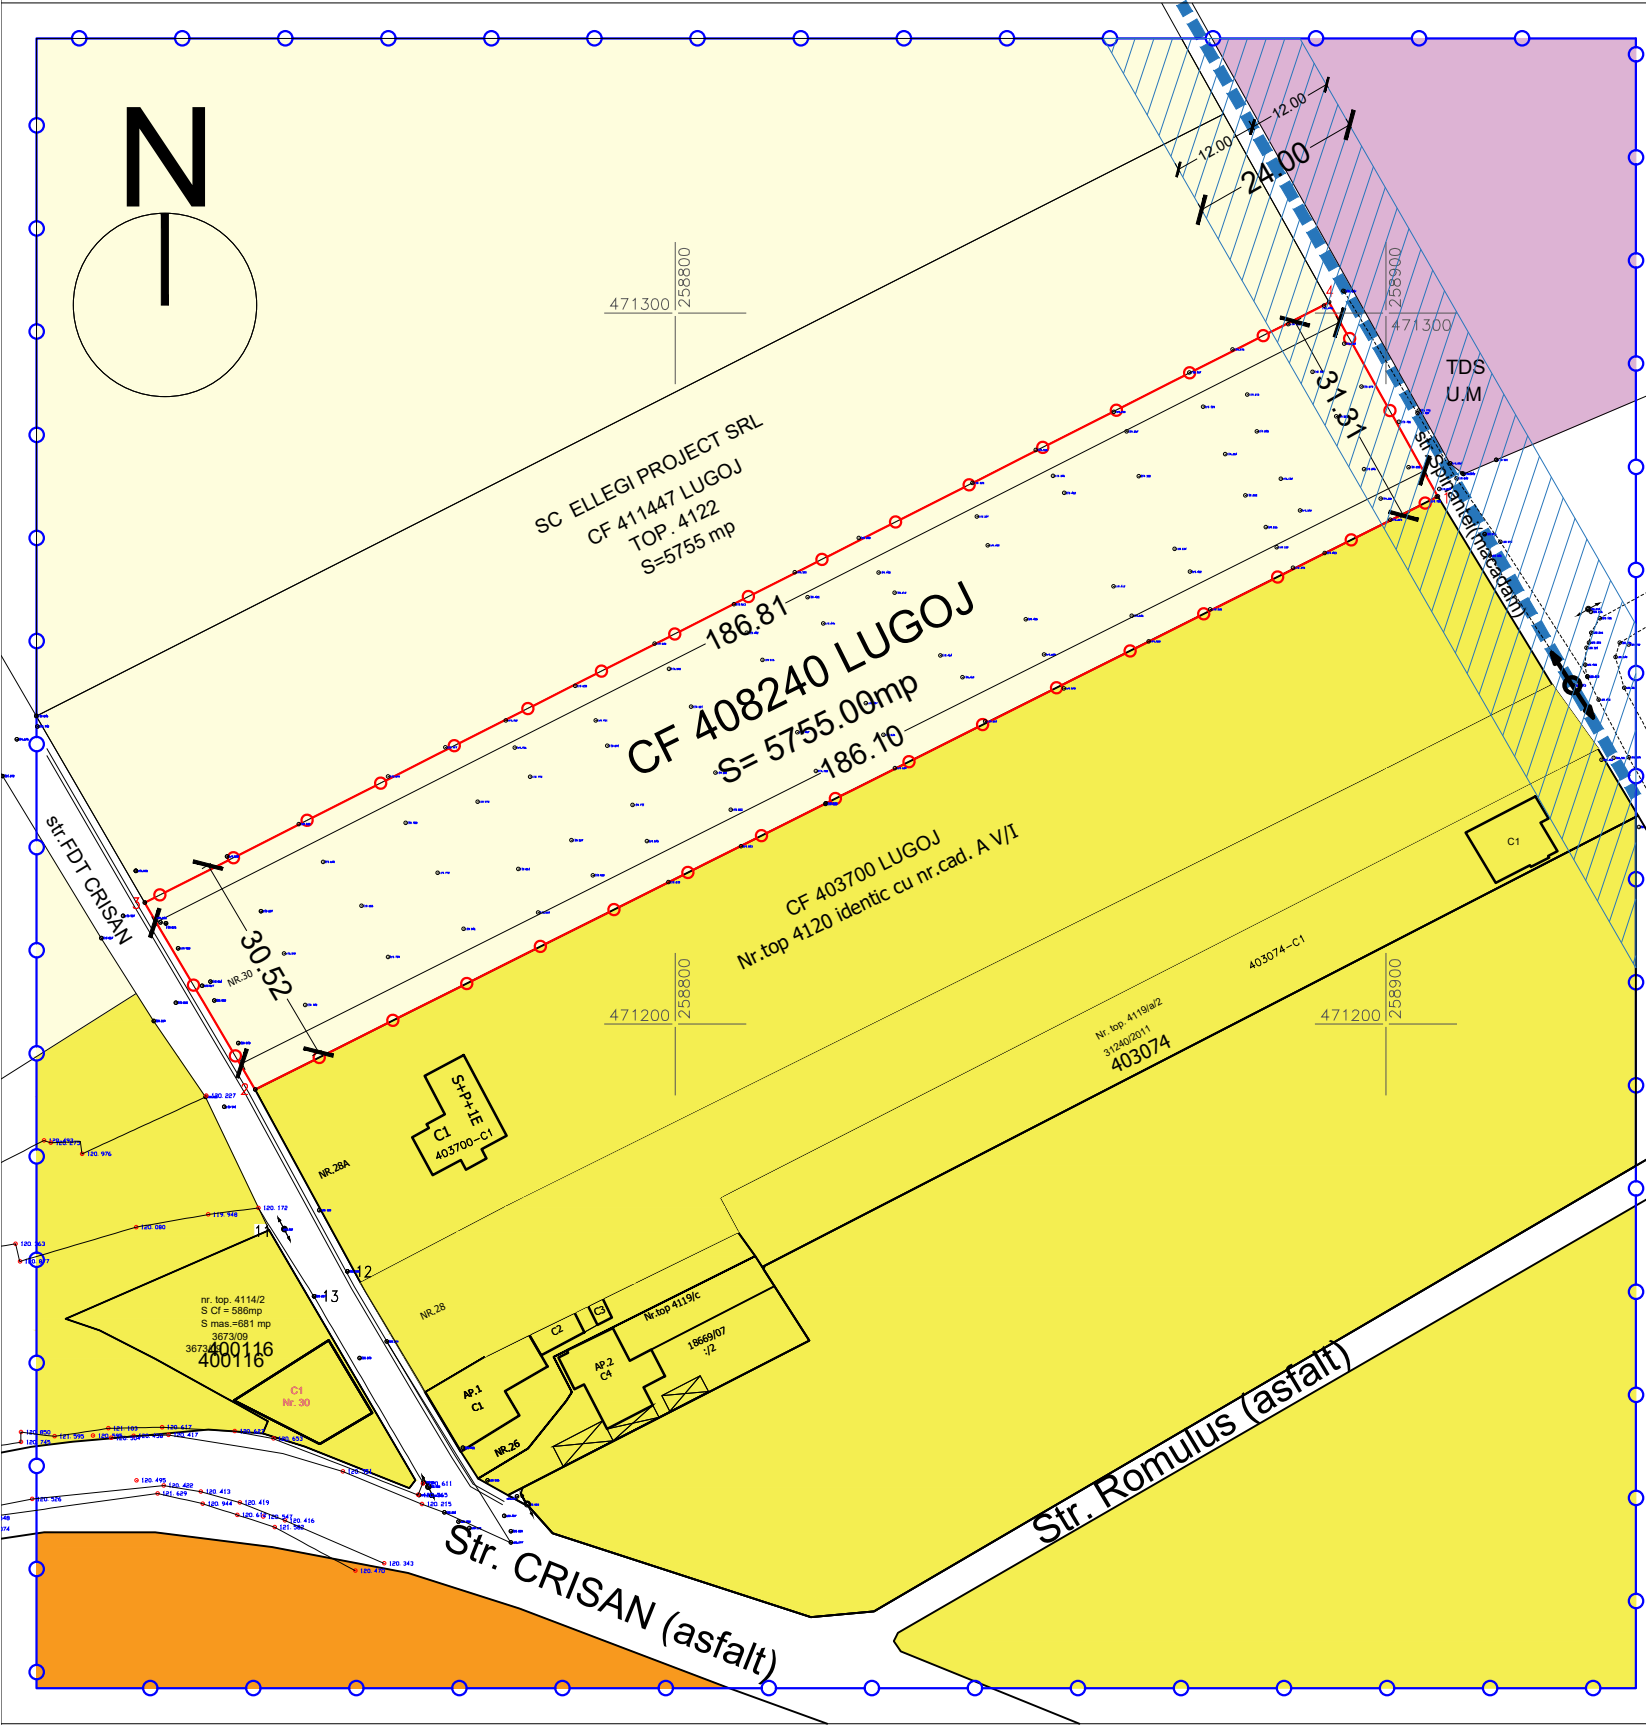

LEGENDA

- Limita teren ce face obiect PUZ
- Zona studiata
- Teren intravilan CC, Locuinte regim mic de inaltime
- Teren intravilan Arabil
- Teren intravilan Locuinte colective regim P+4E
- Teren cu destinatie speciala
- Limita parcele teren
- Contur constructii existente

- LEA 20 kV
- Zona de protectie LEA 20kV- 24m